


E:\p\h & File\name\G:\projects\5709\2486 C-20 Sewer Work Separation 90\Drawings\SheetC301 UTILITY PLAN AND PROFILES.dwg
Plot Date: 12/18/2024 2:49 PM User: J. Adams, E.L.T.
Save Date: 12/20/2024 2:38 PM

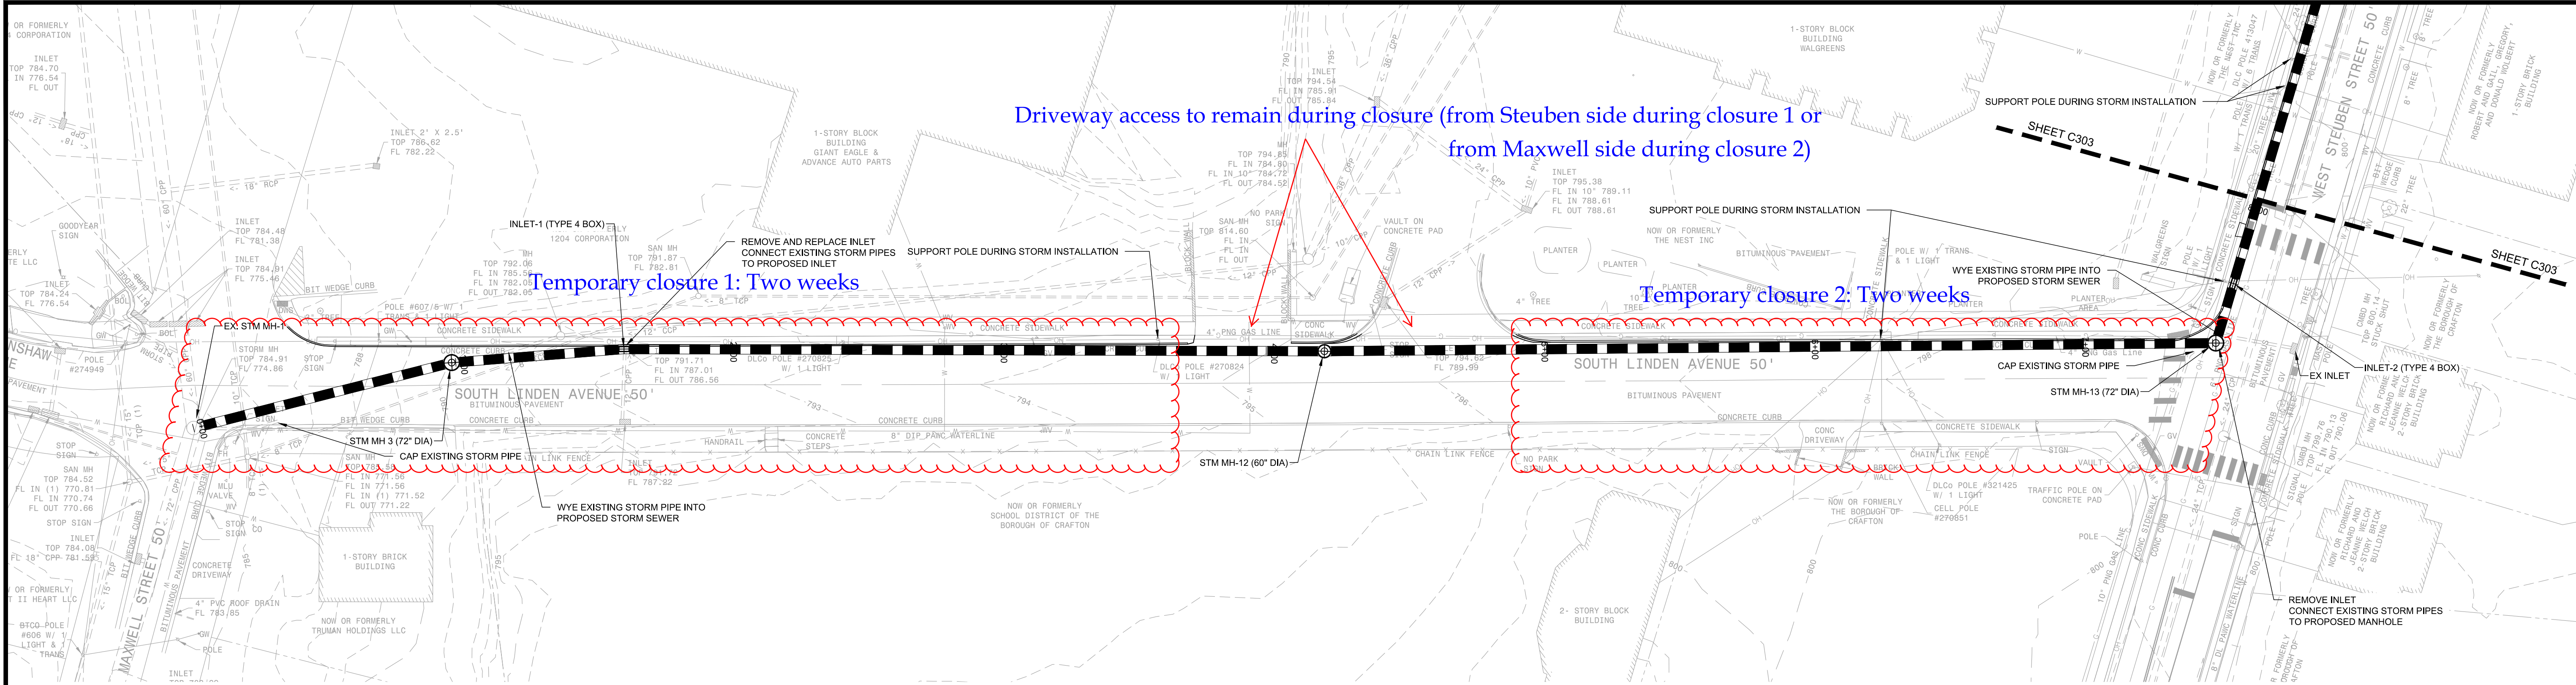

PROFILE NOTES:

1. THE LENGTHS (LF) SHOWN ON THIS PLAN ARE CENTERLINE STRUCTURE TO CENTERLINE STRUCTURE, AND DO NOT ACCOUNT FOR SLOPES OR DEFINE ACTUAL LENGTHS OF PIPE.

PROFILE STRUCTURE ABBREVIATIONS

STM	STORM
MH	MANHOLE
OS	OUTLET STRUCTURE
EW	ENDWALL

UTILITY LEGEND




	PROPOSED STORM LINE
	PROPOSED MANHOLE
	PROPOSED INLET

UTILITY ABBREVIATIONS

STM	STORM
SAN	SANITARY
MH	MANHOLE
OS	OUTLET STRUCTURE
CO	CLEANOUT
RD	ROOF DRAIN
HW	HEADWALL
EW	ENDWALL



Know what's below.
Call before you dig.
1-800-242-1776
Serial No. 20240601033/20243043230

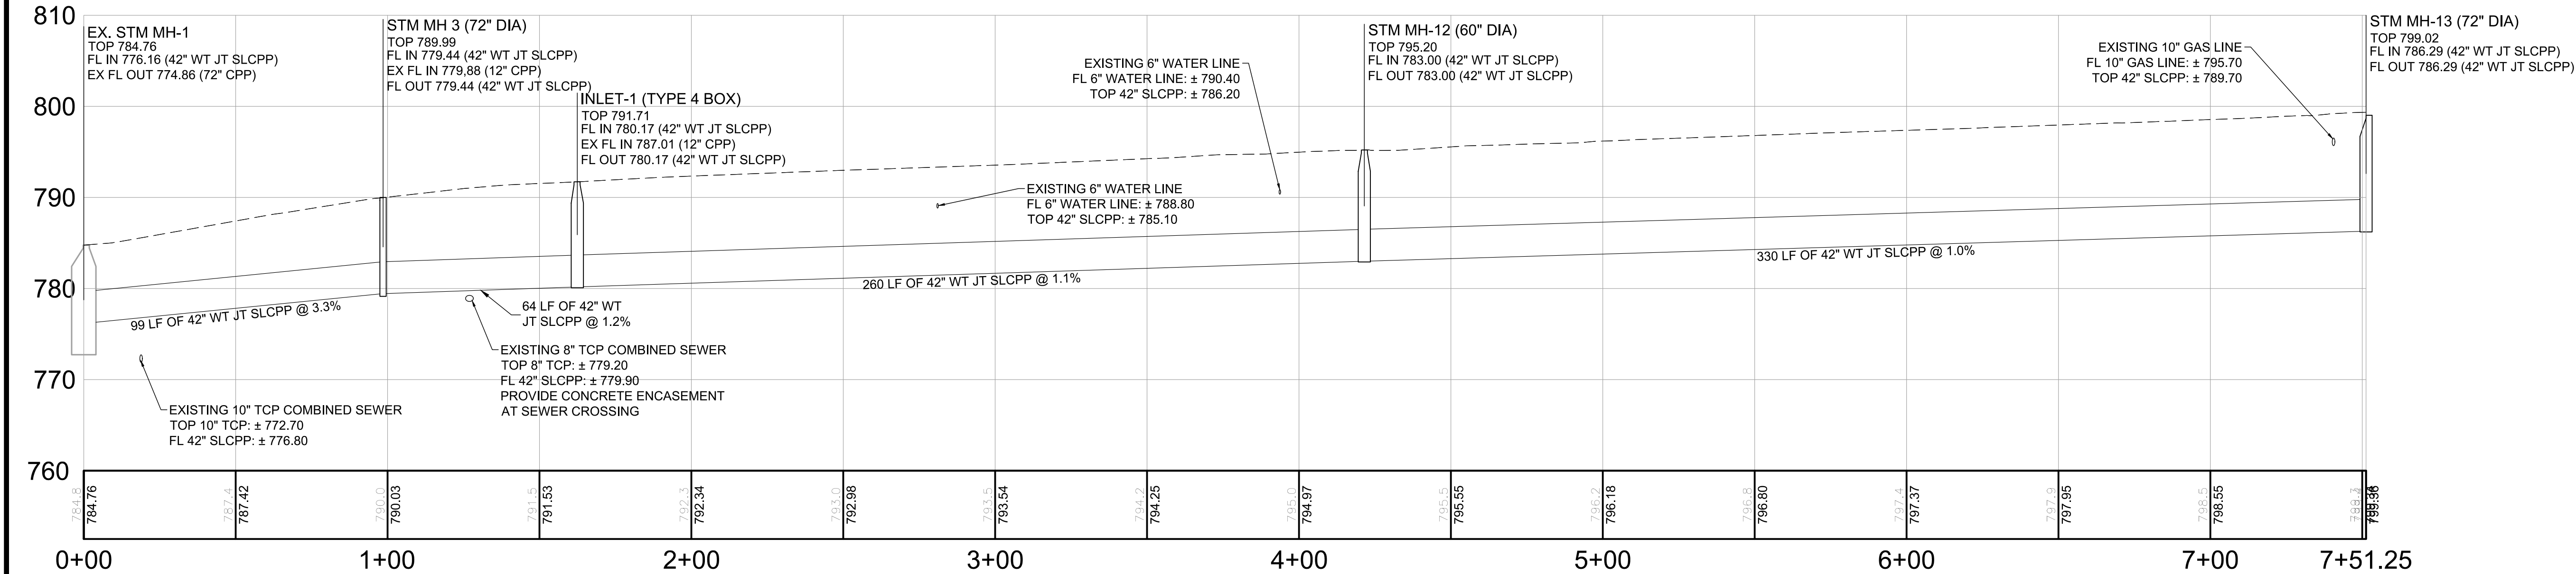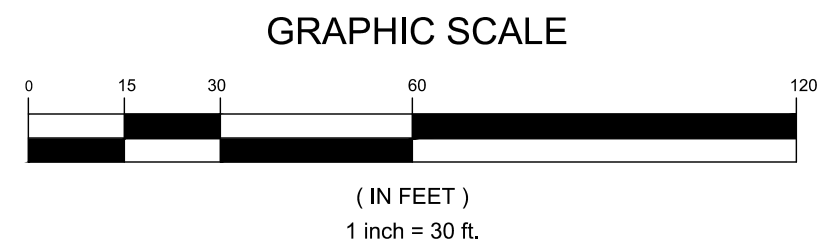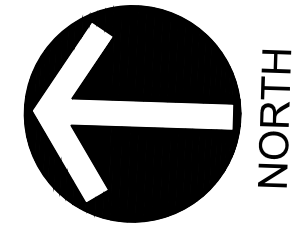

EX STRM MH-1 - STRM MH-13 PROFILE
HORIZONTAL SCALE: 1" = 30'
VERTICAL SCALE: 1" = 10'

REVISION RECORD

No	Date	ISSUED FOR BID	ADDENDUM #2
01	2024-11-07		
02	2024-12-19		
03			
04			
05			
06			
07			
08			

STEUBEN, DUNCAN, AND LINDEN SEWER SEPARATION
W STEUBEN STREET, DUNCAN AVENUE, AND LINDEN AVENUE
CRAFTON, PA 15205

PREPARED FOR:
CRAFTON BOROUGH
100 STOTZ AVENUE
CRAFTON, PA 15205

STORM PLANS AND
PROFILES - W STEUBEN
& LINDEN
Project Number: 5709-2486
Drawing Scale: 1" = 30'
Date Issued: JUNE 2024
Index Number: -
Drawn By: WKA
Checked By: SRB
Project Manager: SRB

C302