
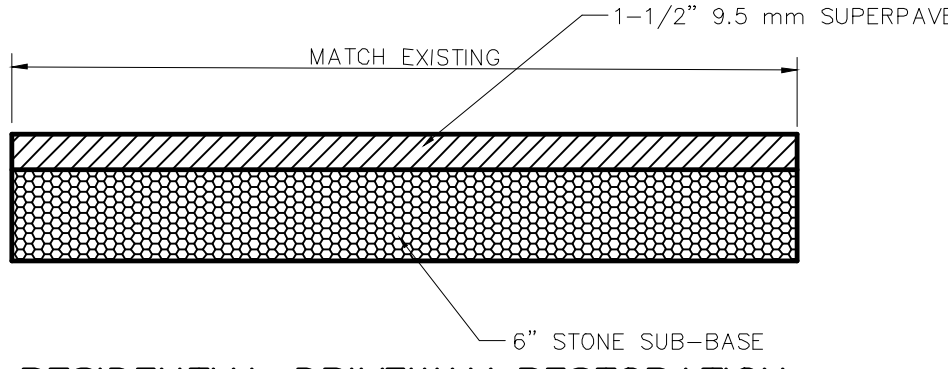


UPPER CHICHESTER TOWNSHIP 2025 ROAD PROGRAM

SCALE: 1" = 800'

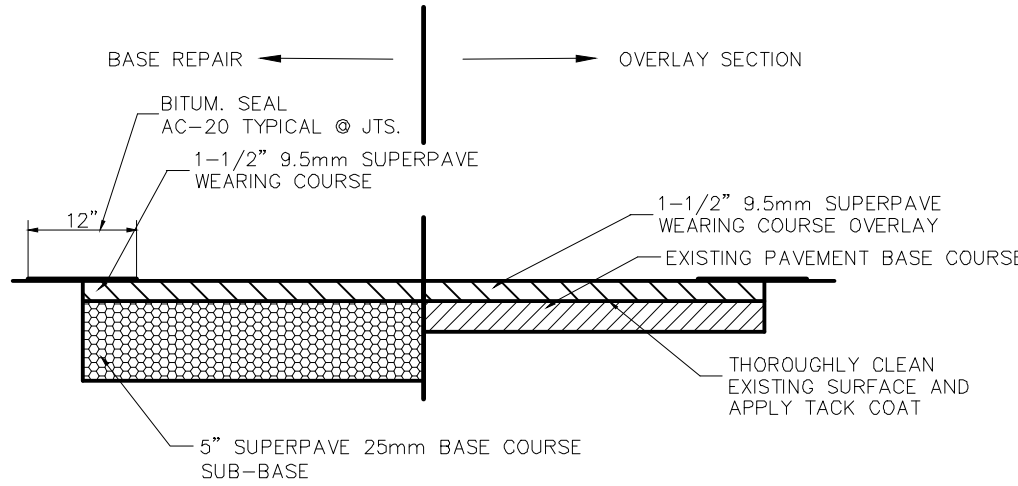

LEGEND

- ARTERIAL or LIMITED ACCESS ROADS
- COLLECTOR and/or LOCAL ROADS
- NON-DEDICATED ROADS
- ALLEYS, PRIVATE LANES or DIRT ROADS
- WATER COURSES and STREAMS
- 100 YEAR FLOOD PLAIN
- RAILROAD TRACKS
- MUNICIPAL BUILDING
- SCHOOL
- CHURCH
- FIRE STATION
- BASE BID ENTIRE ROAD
- ALTERNATE ROAD

INFORMATION SHOWN ON THIS PLAN IS THE RESULT OF PROFESSIONAL SERVICES AS RENDERED BY CATANIA ENGINEERING ASSOCIATES, INC. REPRODUCTION OF THIS PLAN FOR THE PURPOSE OF CREATING ADDITIONAL COPIES OR REVISING PLAN WITHOUT APPROVAL OF CATANIA ENGINEERING ASSOCIATES, INC. IS PROHIBITED. CERTIFICATION FOR THE WORK CONTAINED HEREIN IS LIMITED TO THE ENTRY FOR WHOM THE WORK WAS PERFORMED, AS OF THE DATE SHOWN ON THE PLAN.				
NO.	DATE	REVISION	DWN. BY	CHK. BY



CATANIA ENGINEERING ASSOCIATES, INC.
520 WEST MacDADE BLVD.
MILMONT PARK, PA. 19033
TEL. (610) 532-2884
FAX. (610) 532-2923
EMAIL: office10@cataniaengineering.com

2025 ROAD PROGRAM FOR TOWNSHIP OF UPPER CHICHESTER

CAUTION: TO INSURE VALIDITY OF PLAN, REGISTRATION SEAL MUST BE IN RED INK.		TOWNSHIP OF UPPER CHICHESTER		DELAWARE COUNTY, PA	
DWN. BY CHK. BY	J.M.D. M.J.C.	DSG. BY		FIELD BOOK/PAGE	
DATE	6/9/2025	SCALE	1" = 800'	DRAWING NO.	80465-104-25
SHEET	1	OF	2	SHEETS	

