




PLOTTED: 9-MAY-2025 16:50

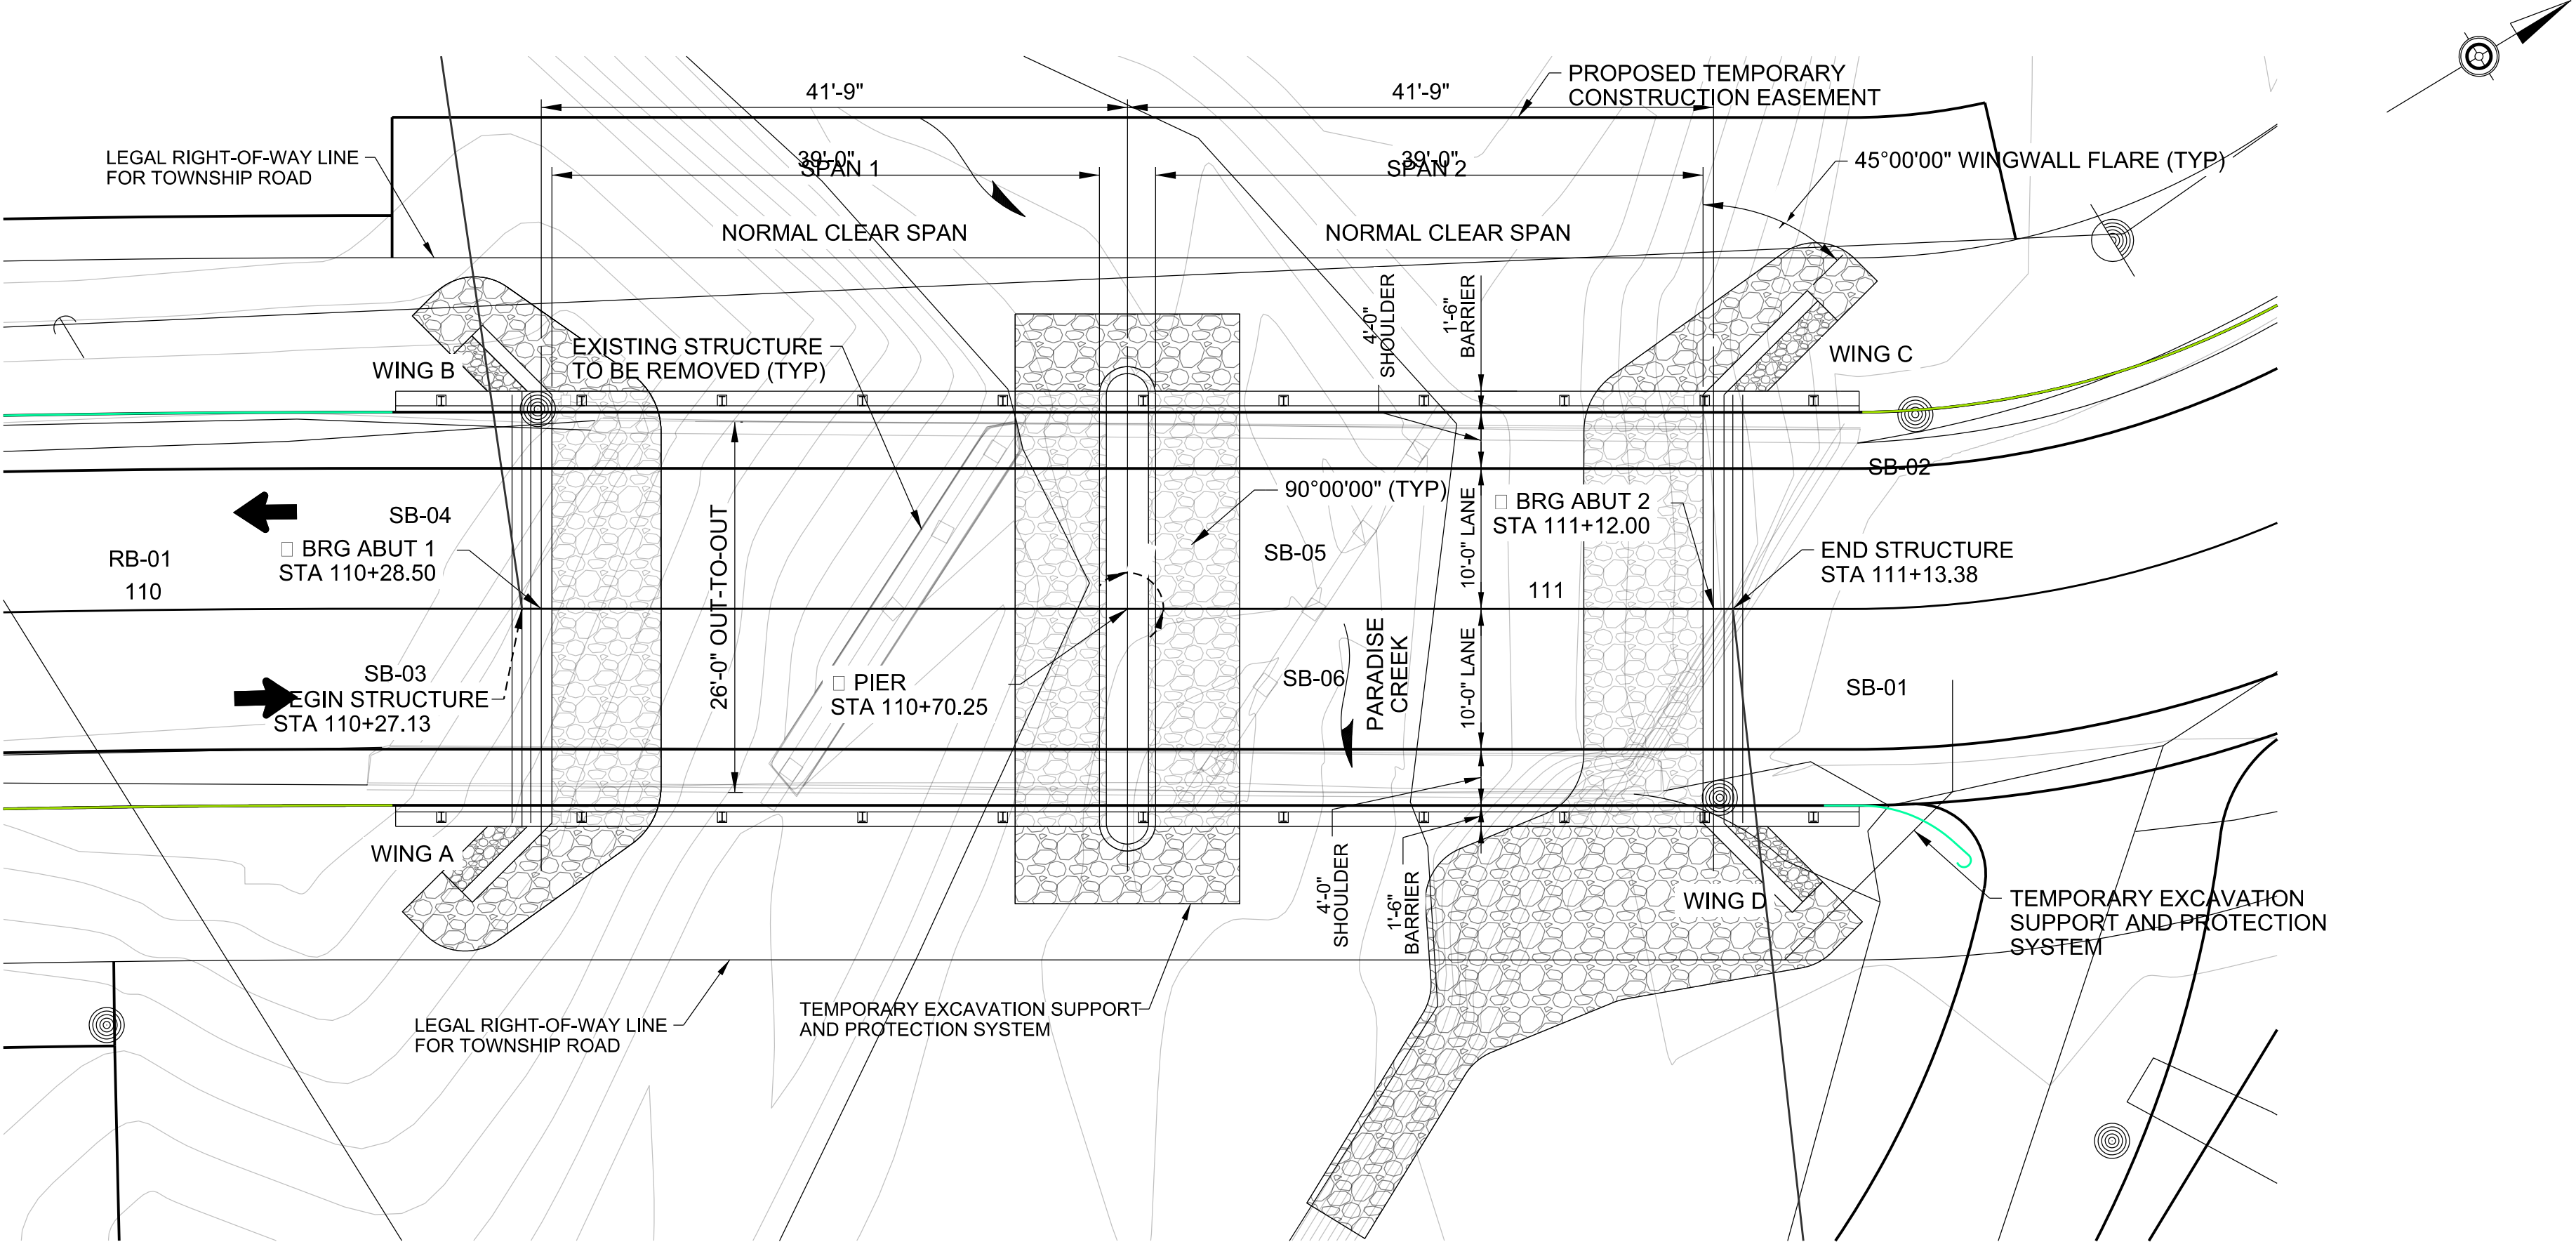


PLAN
NOT TO SCALE

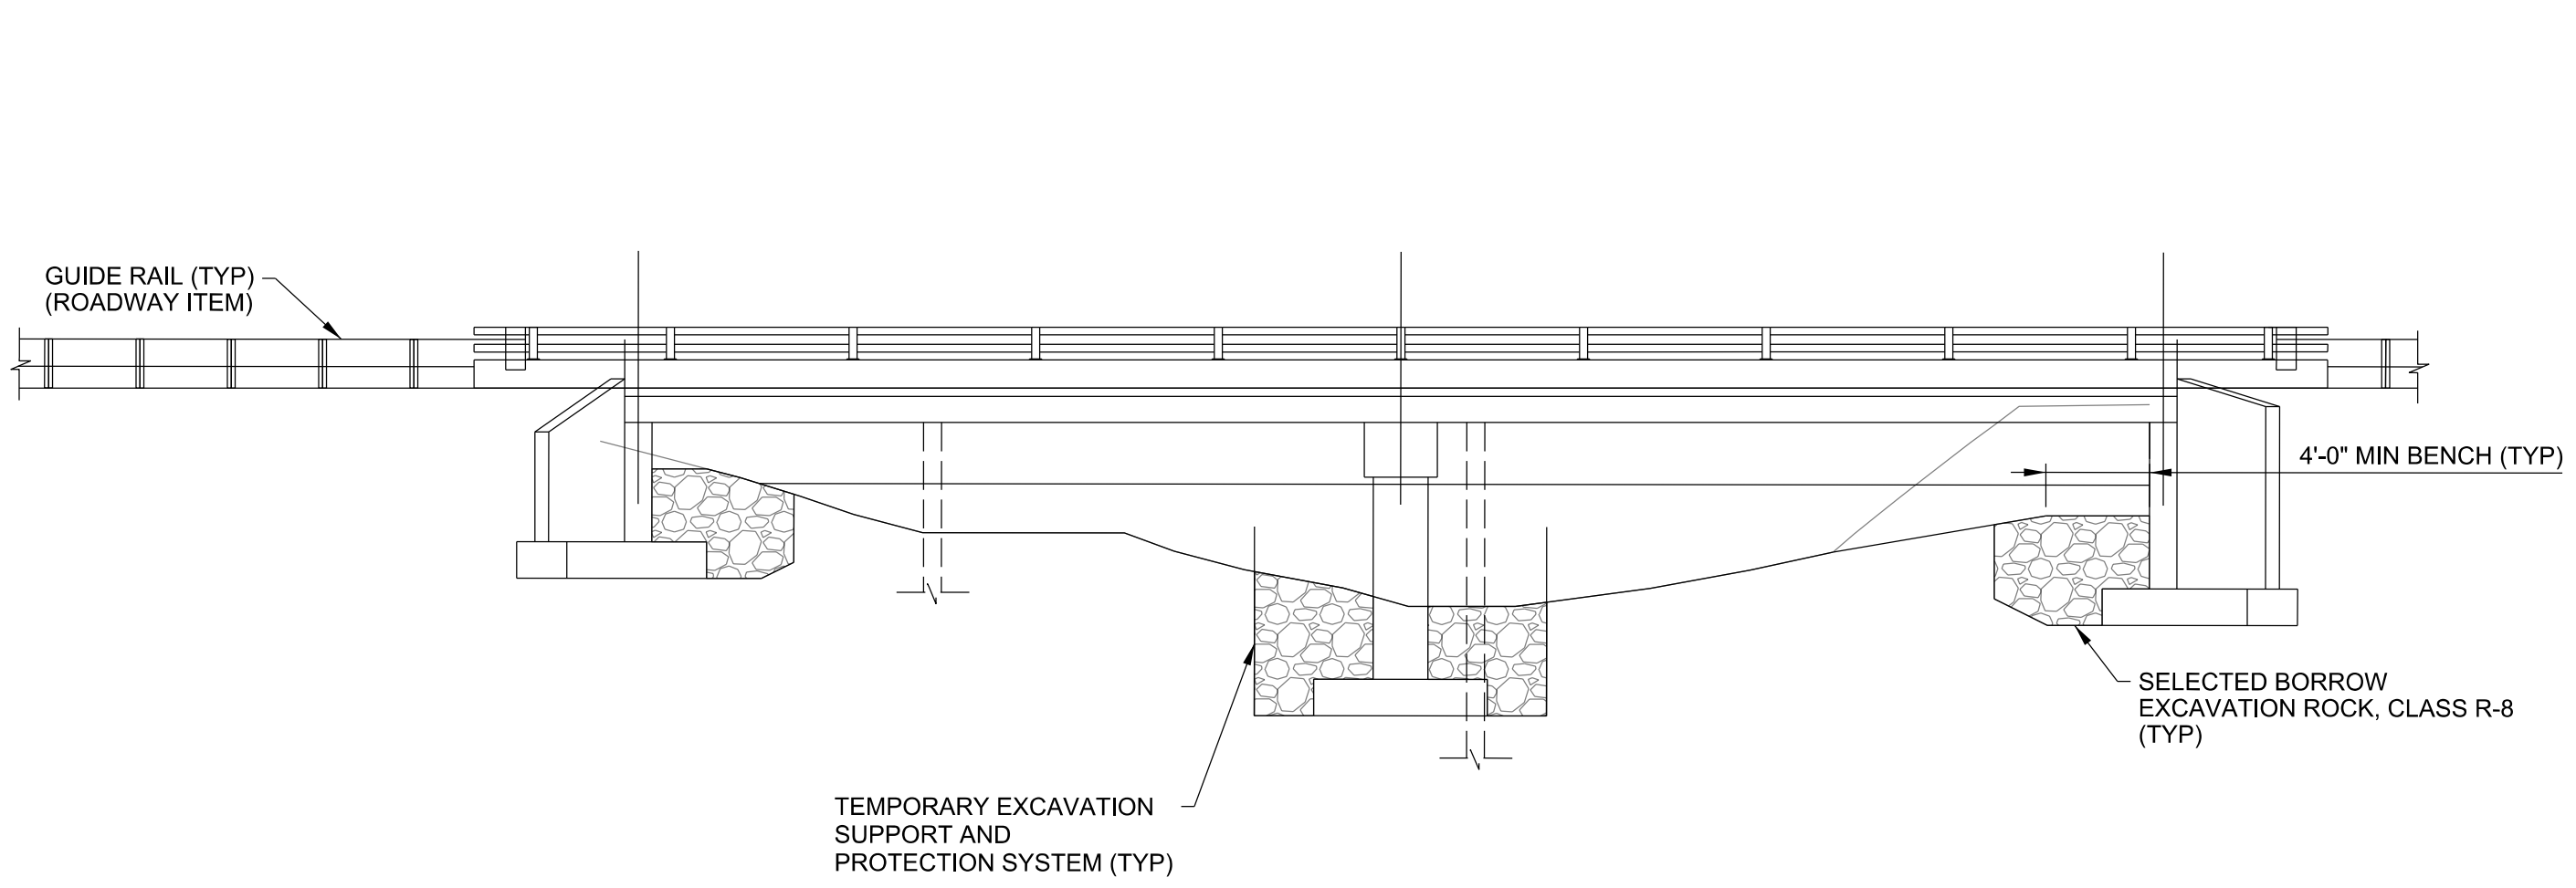

PROPOSED BRIDGE ELEVATION
NOT TO SCALE

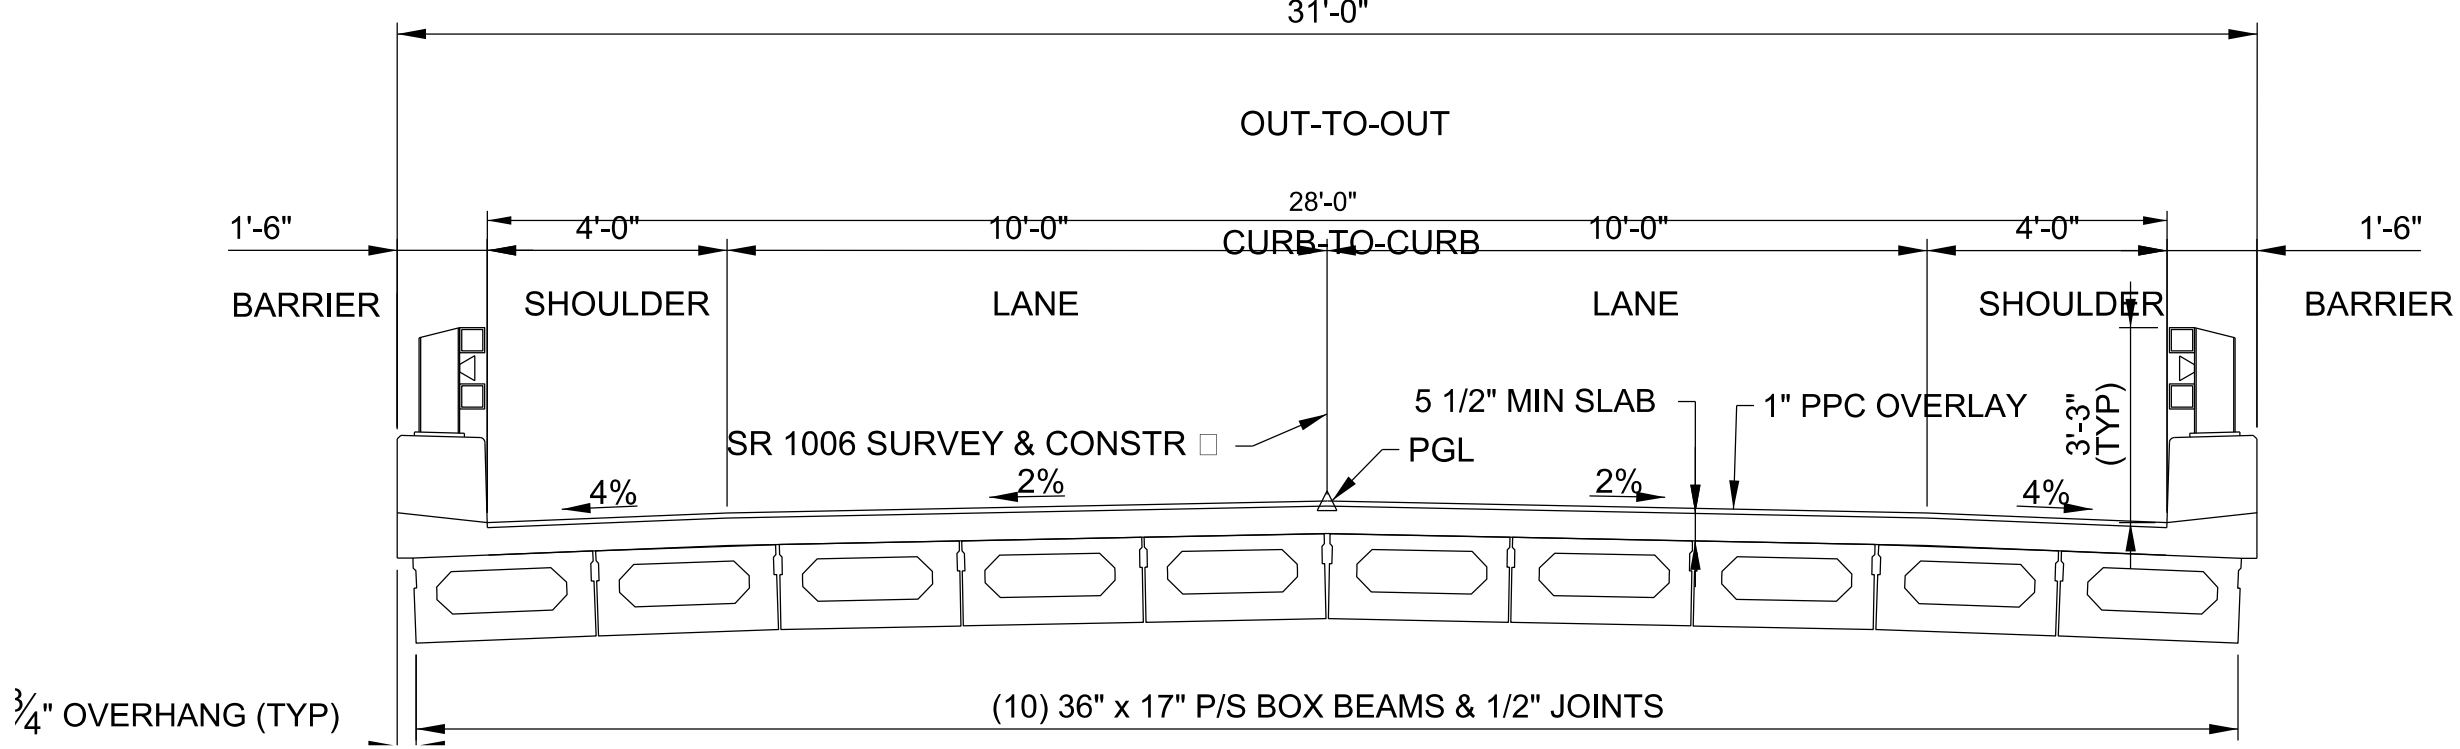

PROPOSED BRIDGE SECTION
NOT TO SCALE

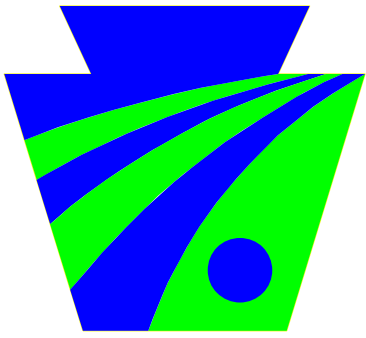

pennsylvania
DEPARTMENT OF TRANSPORTATION

SR 1006, SECTION 02B
RED ROCK ROAD OVER PARADISE CREEK
BRIDGE REPLACEMENT
PARADISE TOWNSHIP, MONROE COUNTY
PRELIMINARY

