
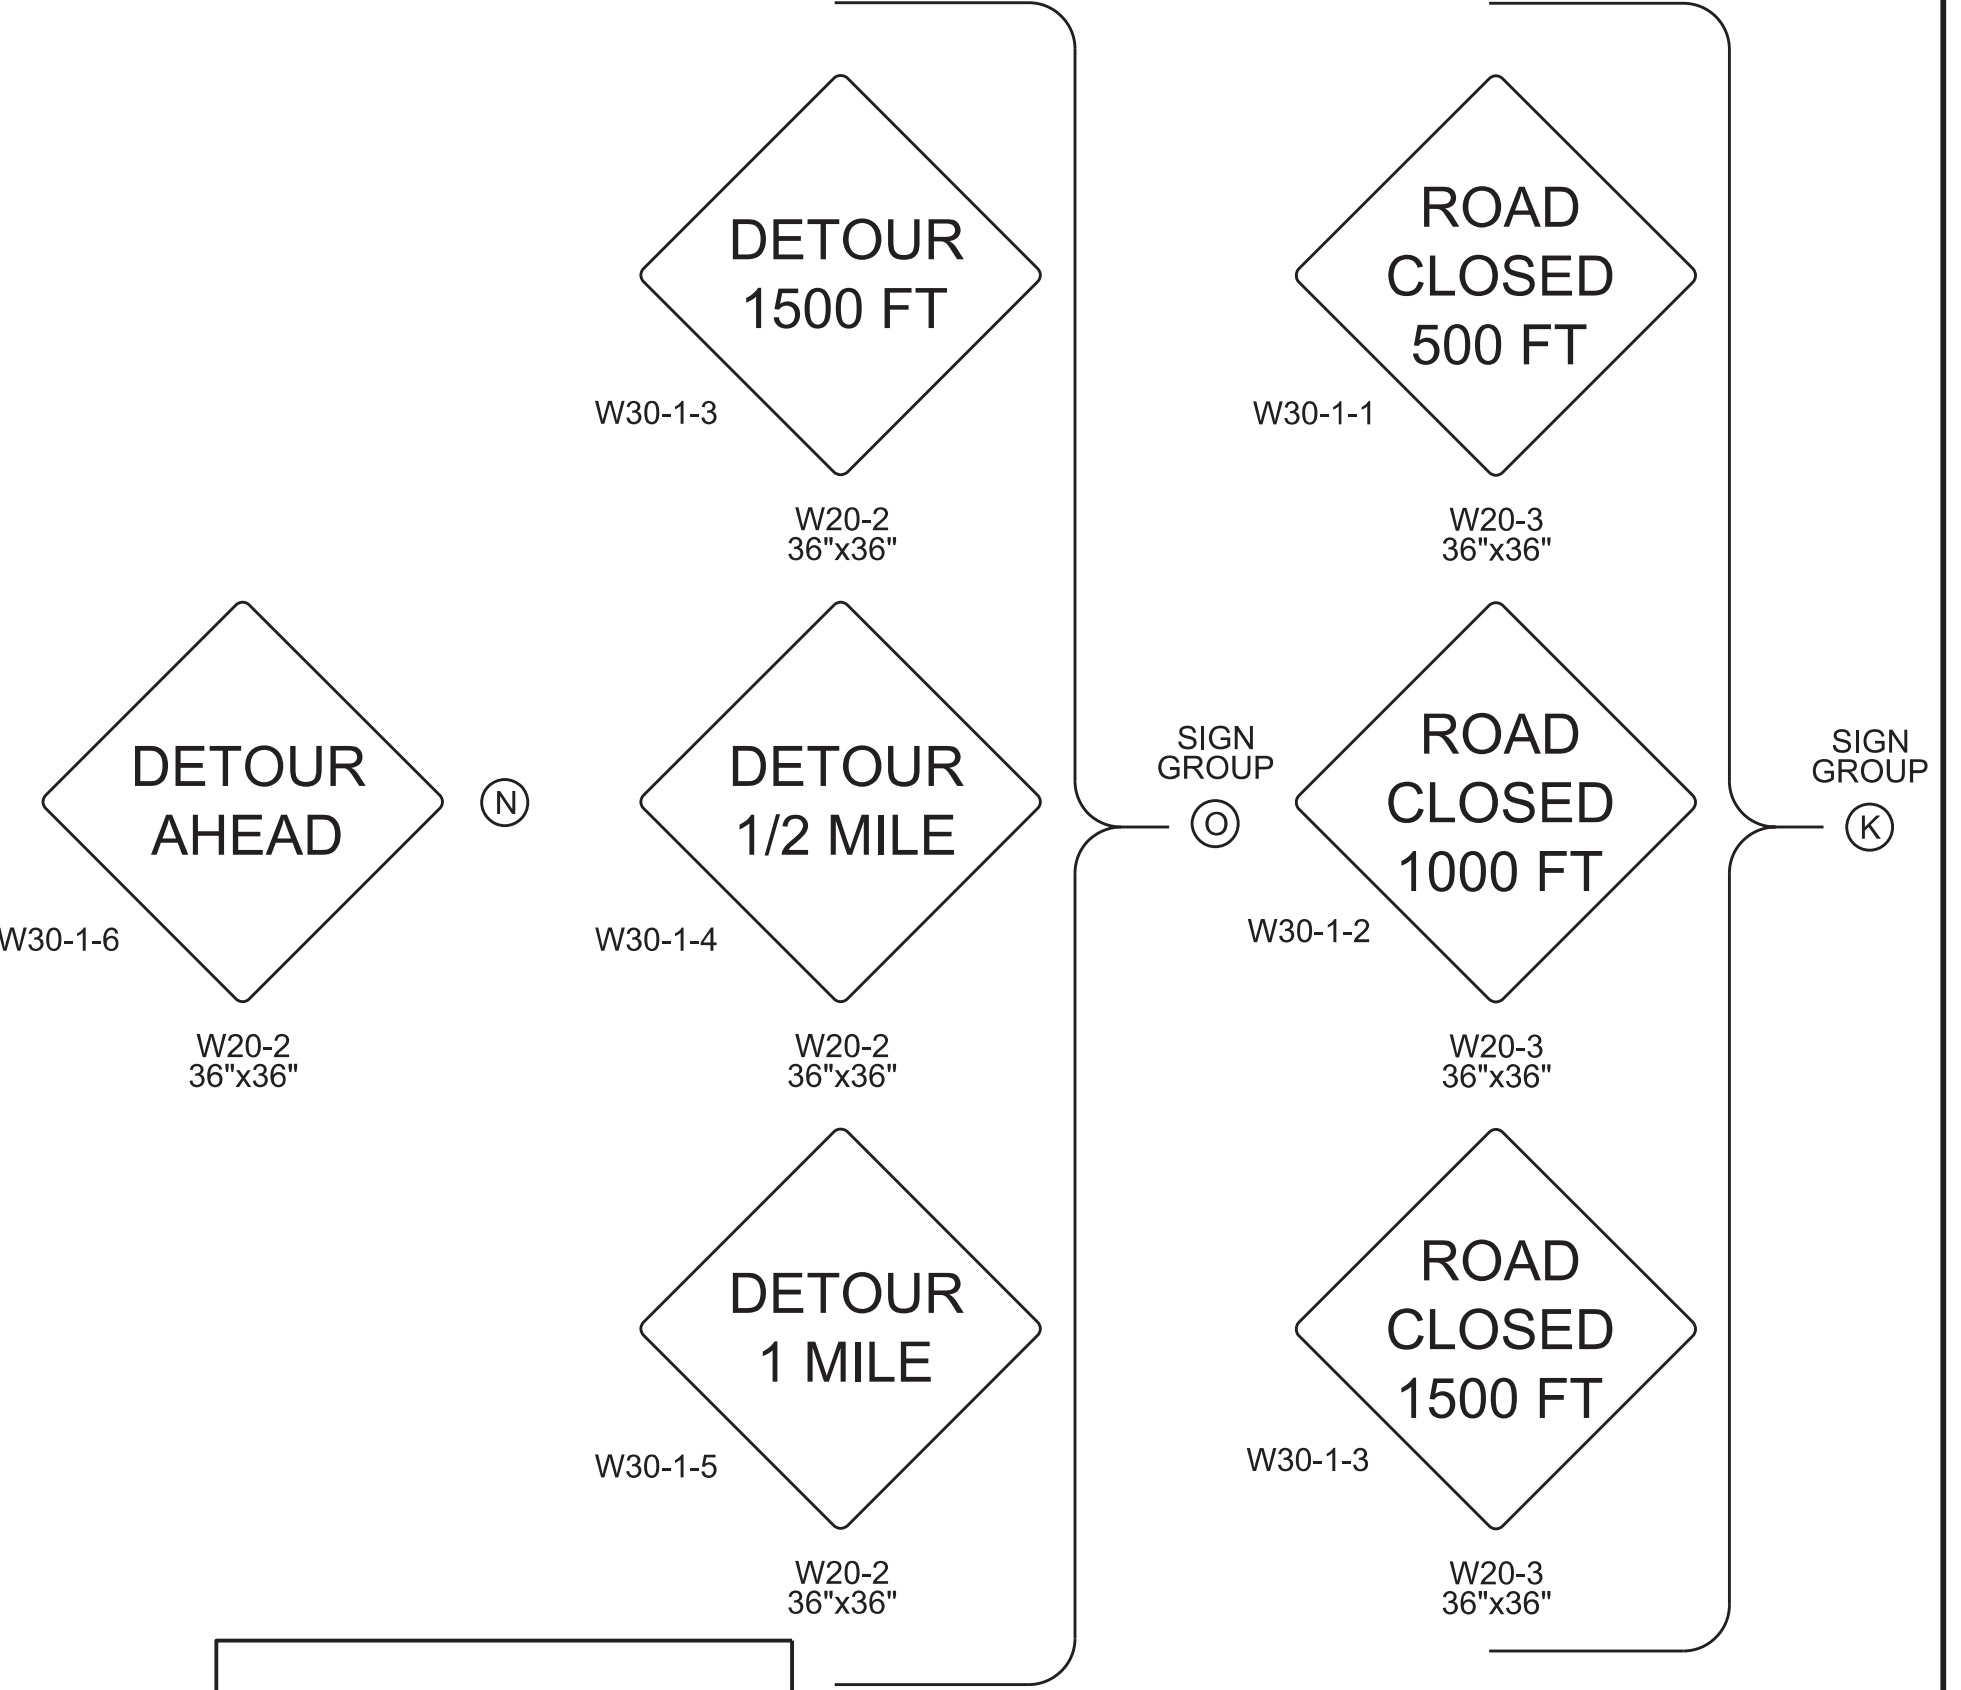
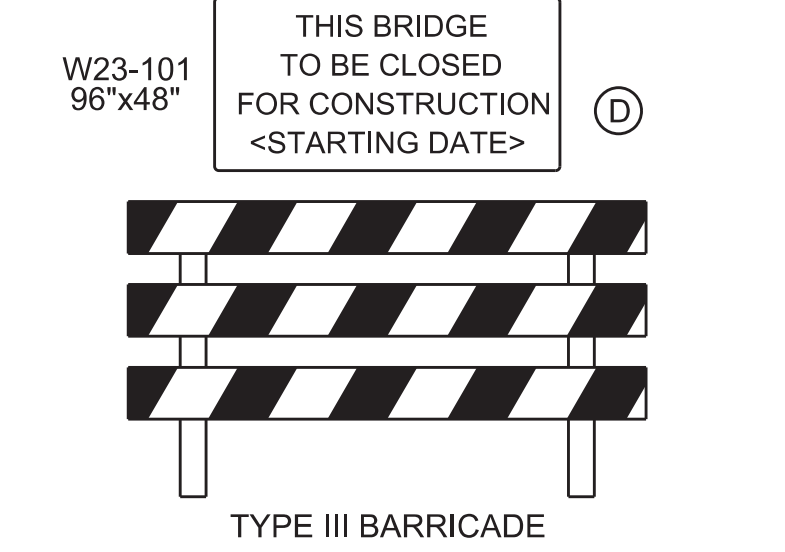
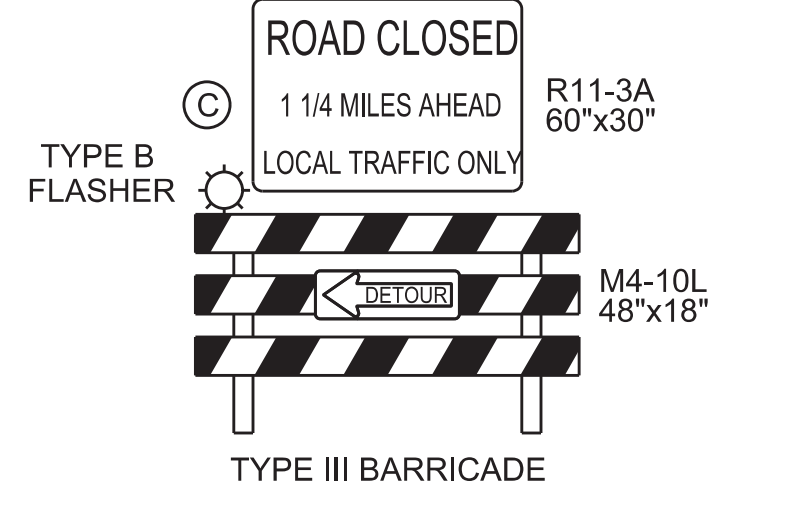
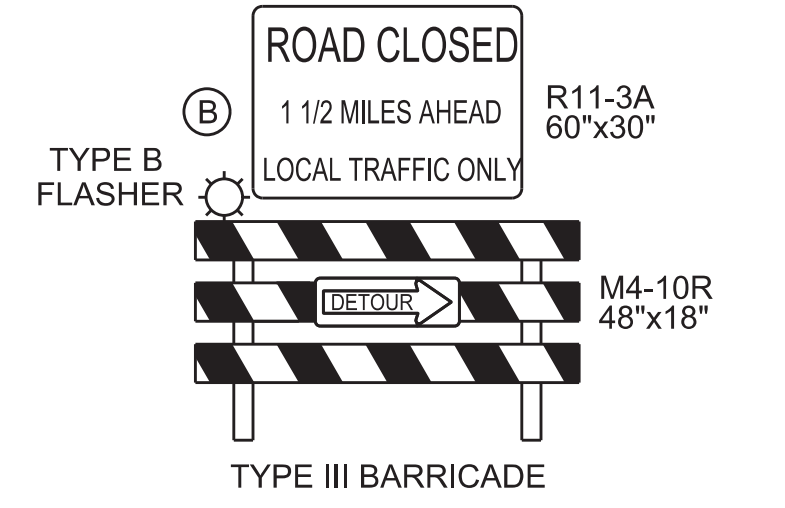
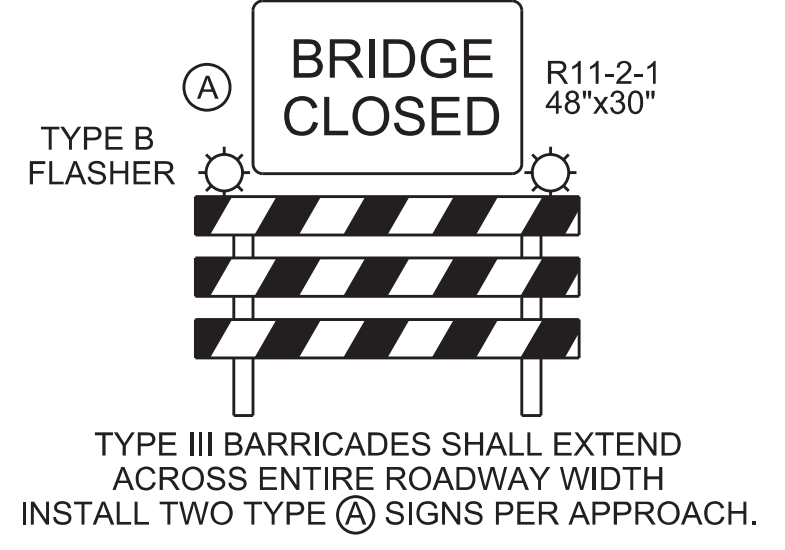
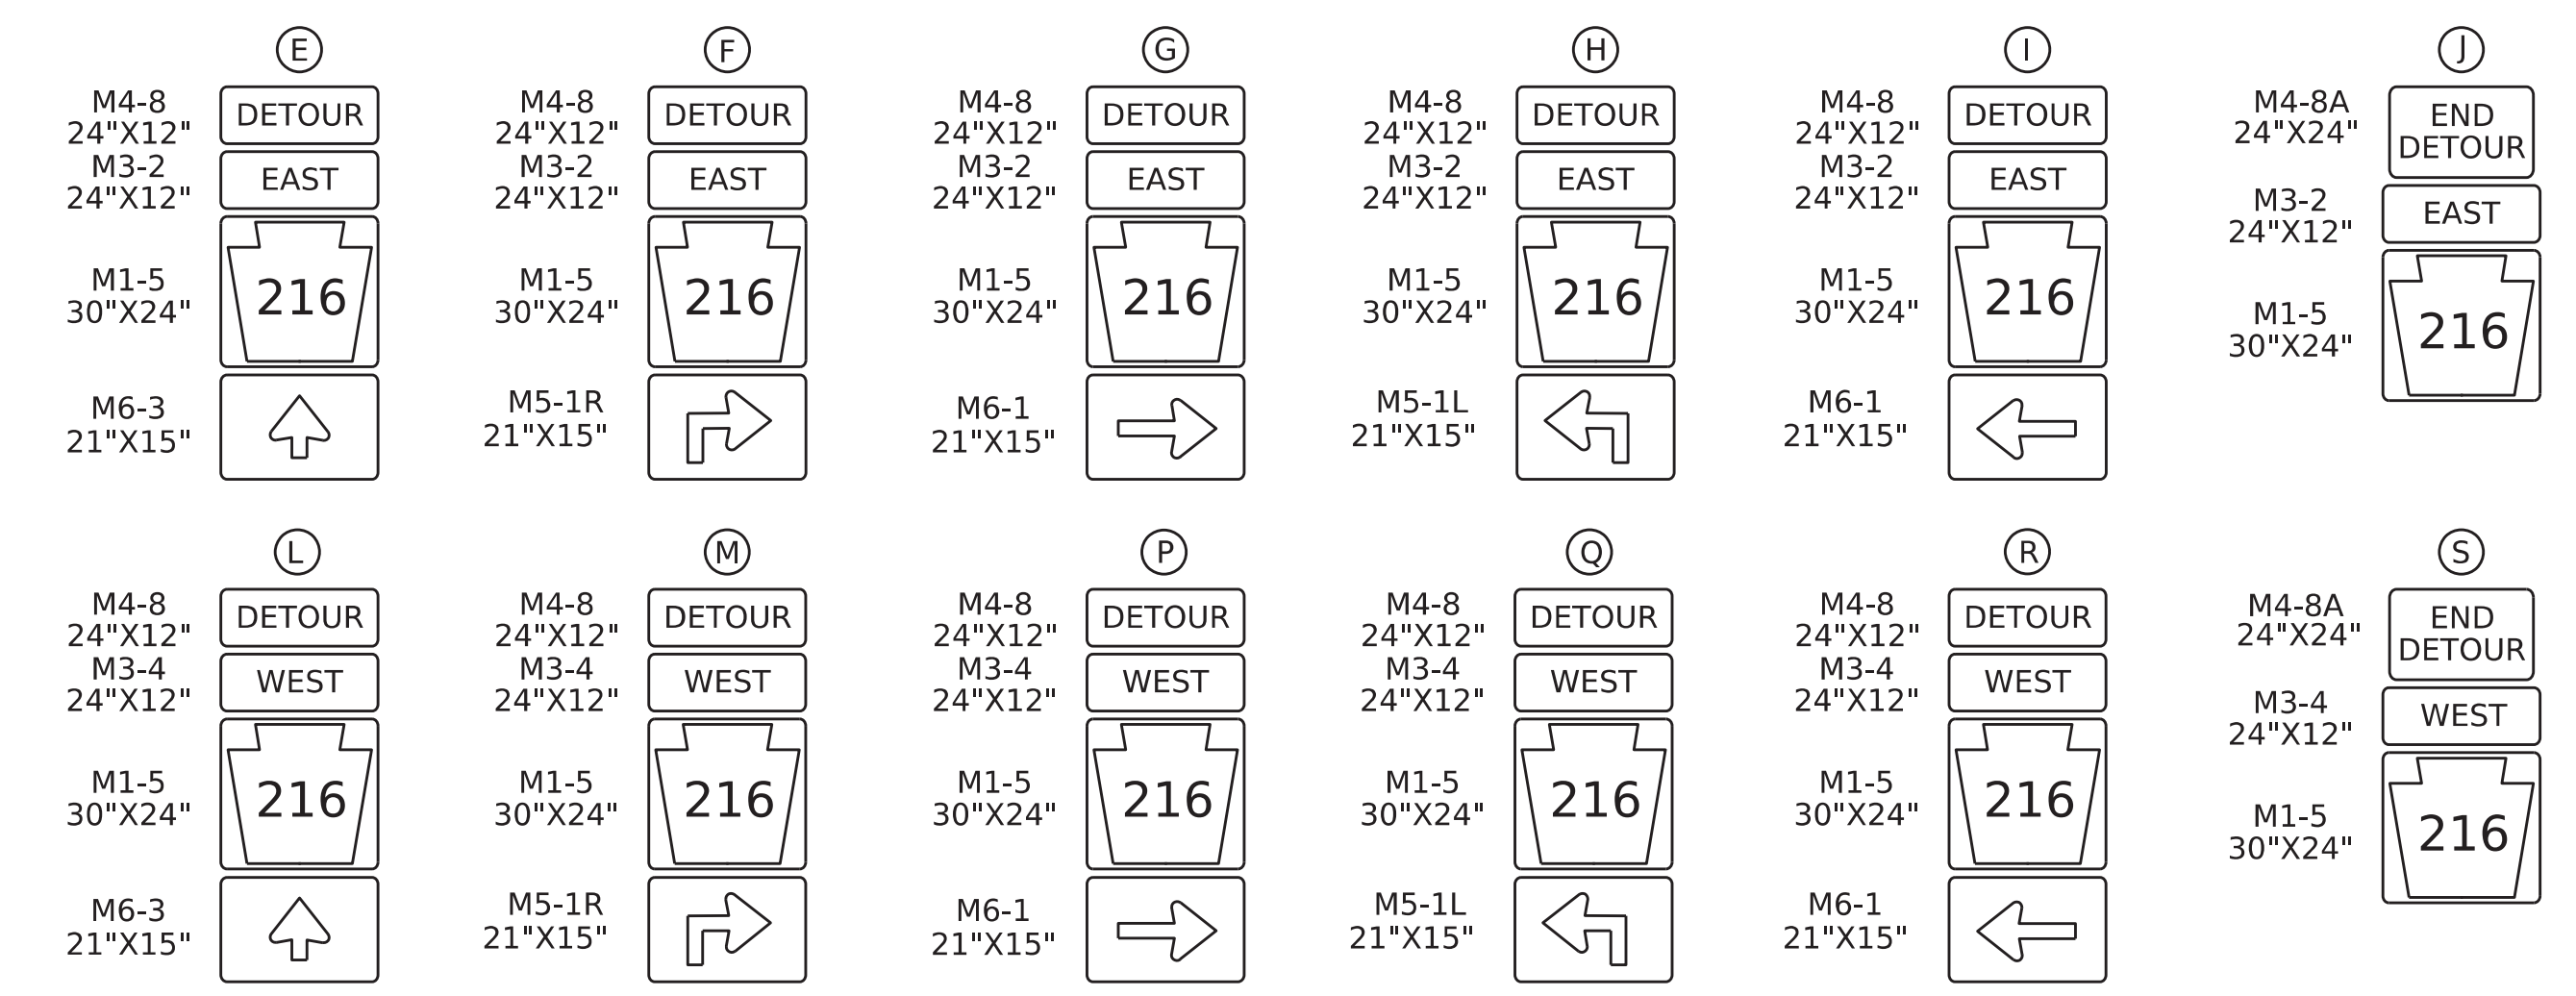


DISTRICT	COUNTY	ROUTE	SECTION	SHEET	
8-0	YORK	0216	025	2 OF 2	
PENN & WEST MANHEIM TOWNSHIP					
REV NO	REVISIONS			DATE	BY

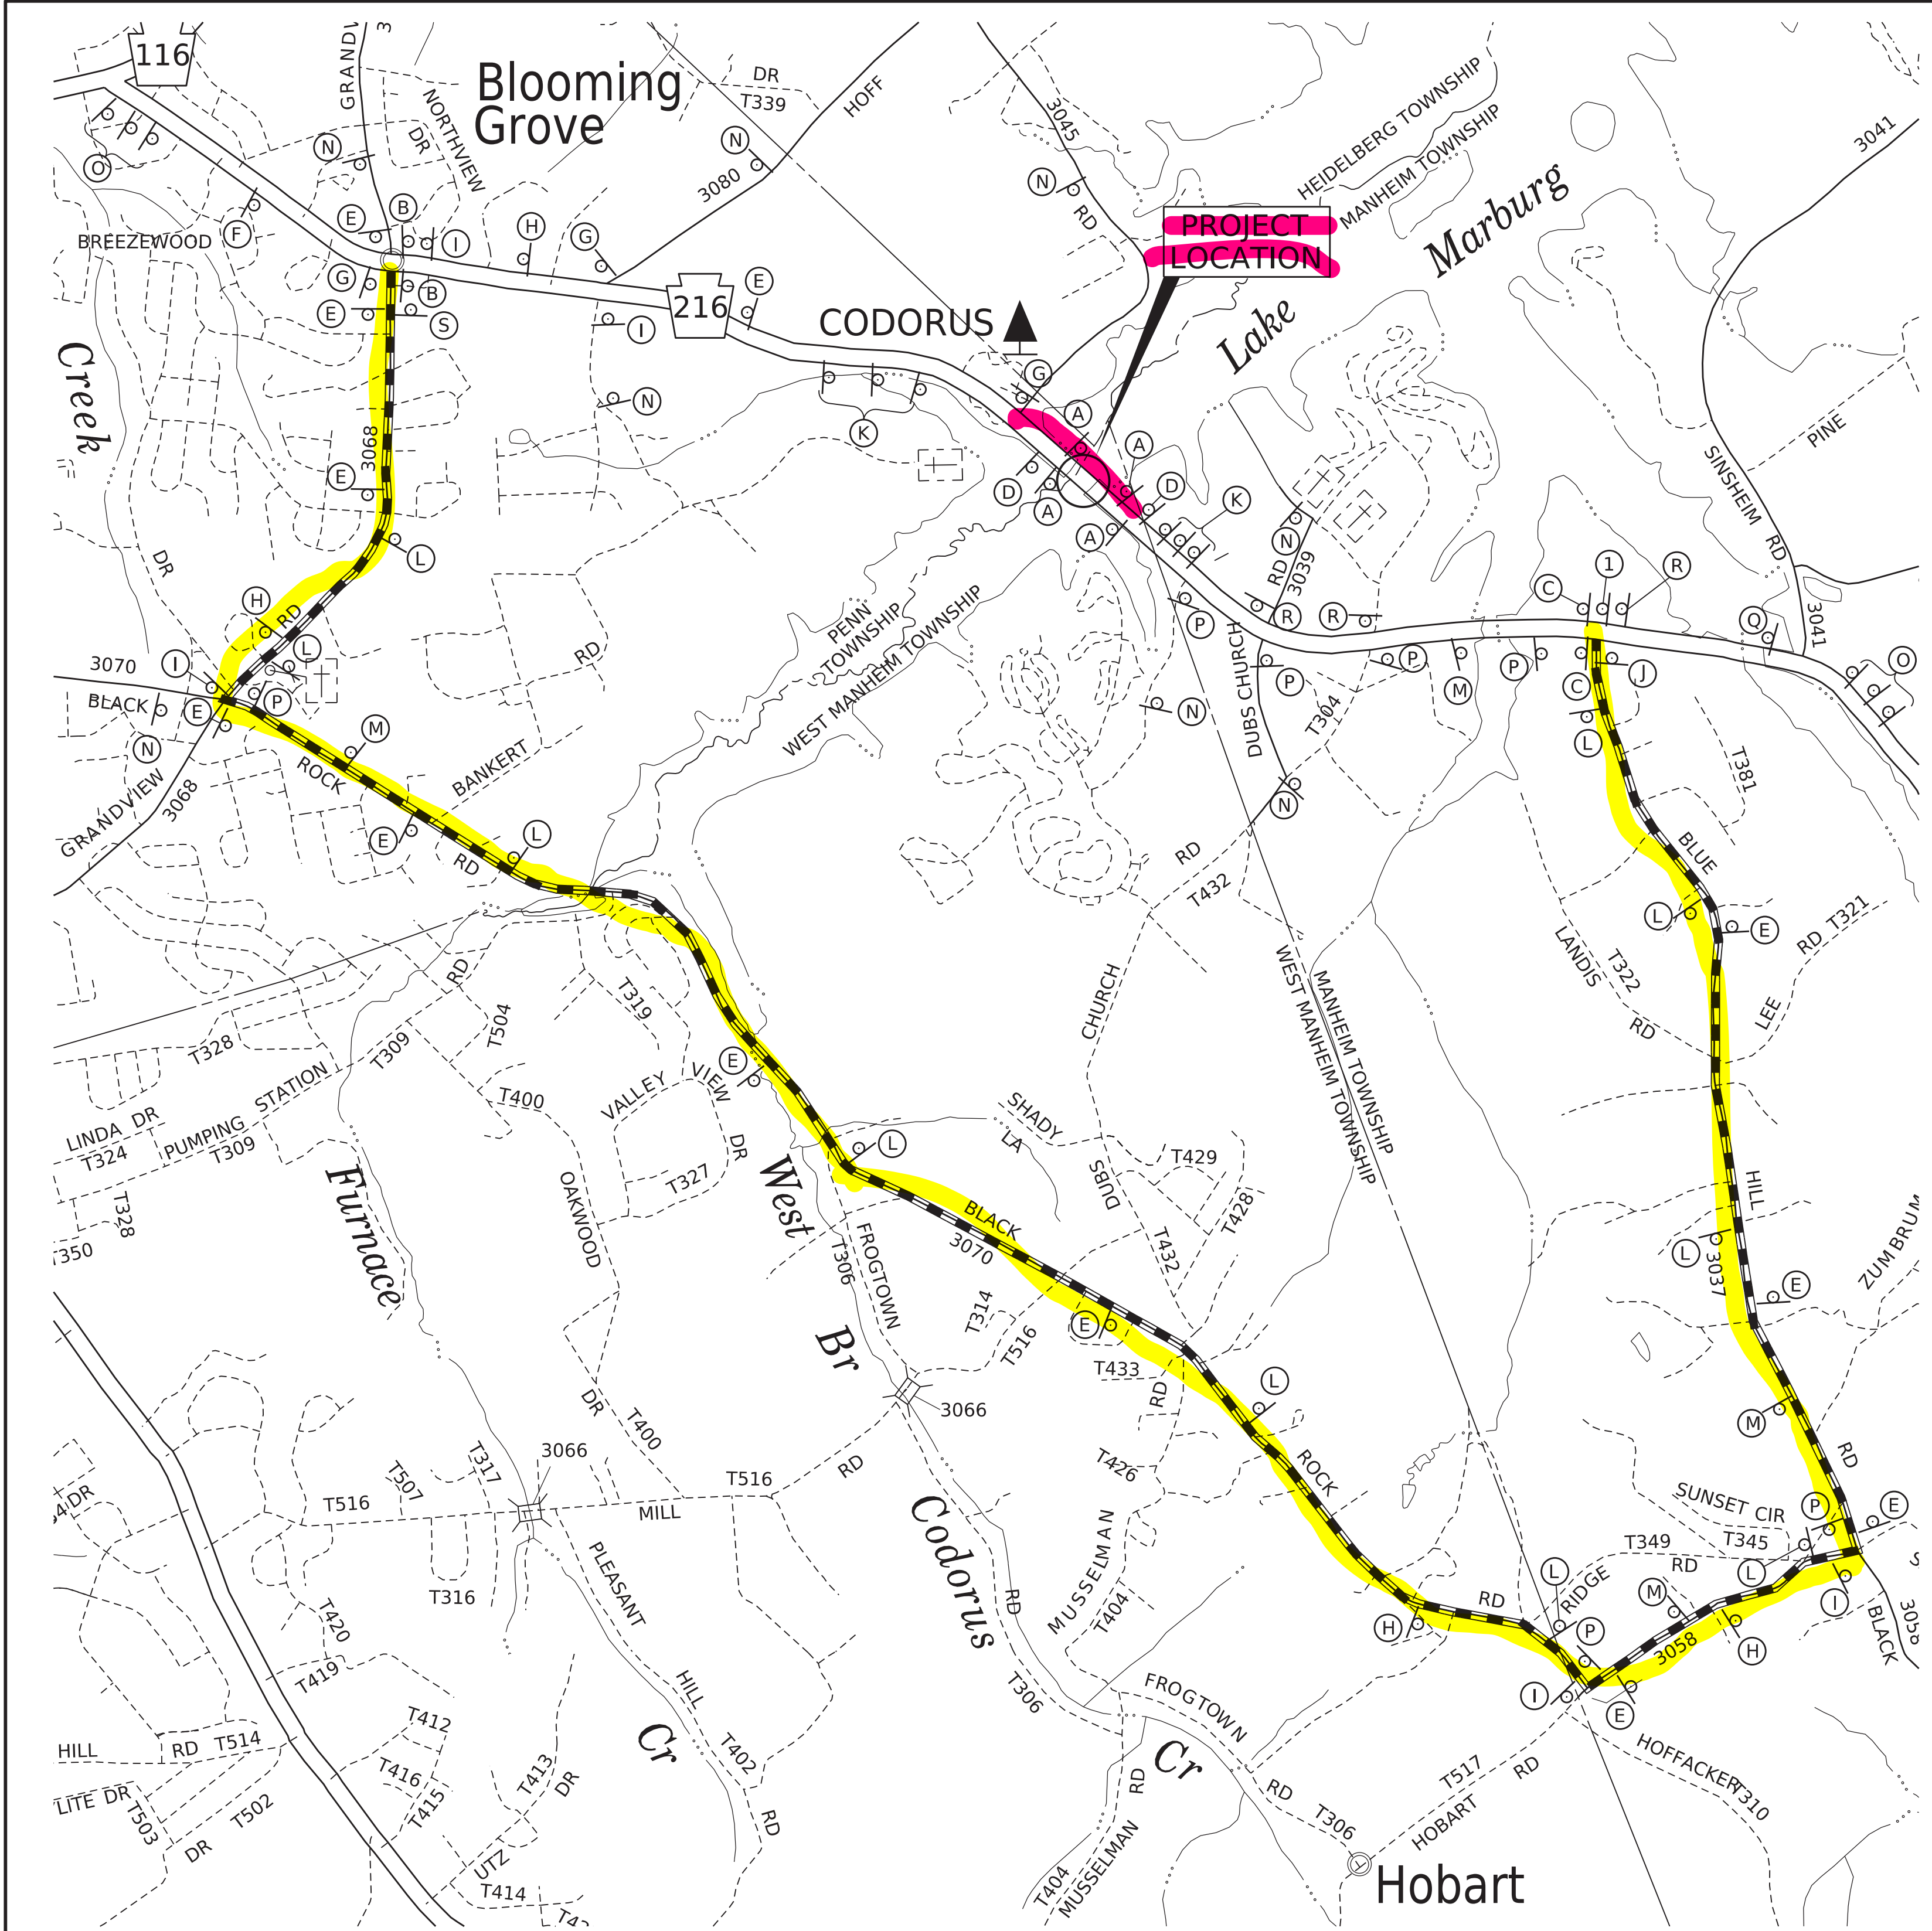

- LEGEND**
- STATE HIGHWAY
 - TOWNSHIP ROAD
 - STATE ROAD
 - STREAM
 - MUNICIPAL BOUNDARY
 - PROPOSED SIGN
 - DETOUR

DETOUR LENGTH = 7.9 MILES

**SR 0216
DETOUR MAP**

0 1/4 1/2 MILE

NOTE:

1. SEE SHEET 1 FOR GENERAL NOTES AND TABULATION OF TRAFFIC CONTROL DEVICES..



**SR 0216
(BRKEY: 37530)
DETOUR PLAN**

TRAFFIC CONTROL PLAN

PICKERING, CORTY & SUMNERSON, INC. - CAD DATA

HPRACURRENT PROJECTS\032014-DISTRICT 8-0\SUPPLEMENT 2\Medium Preservation Bridges\BRKEY 37530\CADD\02.dwg - 10/16/2025

Touhill